


Bridgeport III

6450 South Lewis Avenue, Tulsa, OK 74136

3rd Floor – Conceptual Plan – 2,146 RSF to 16,266 RSF

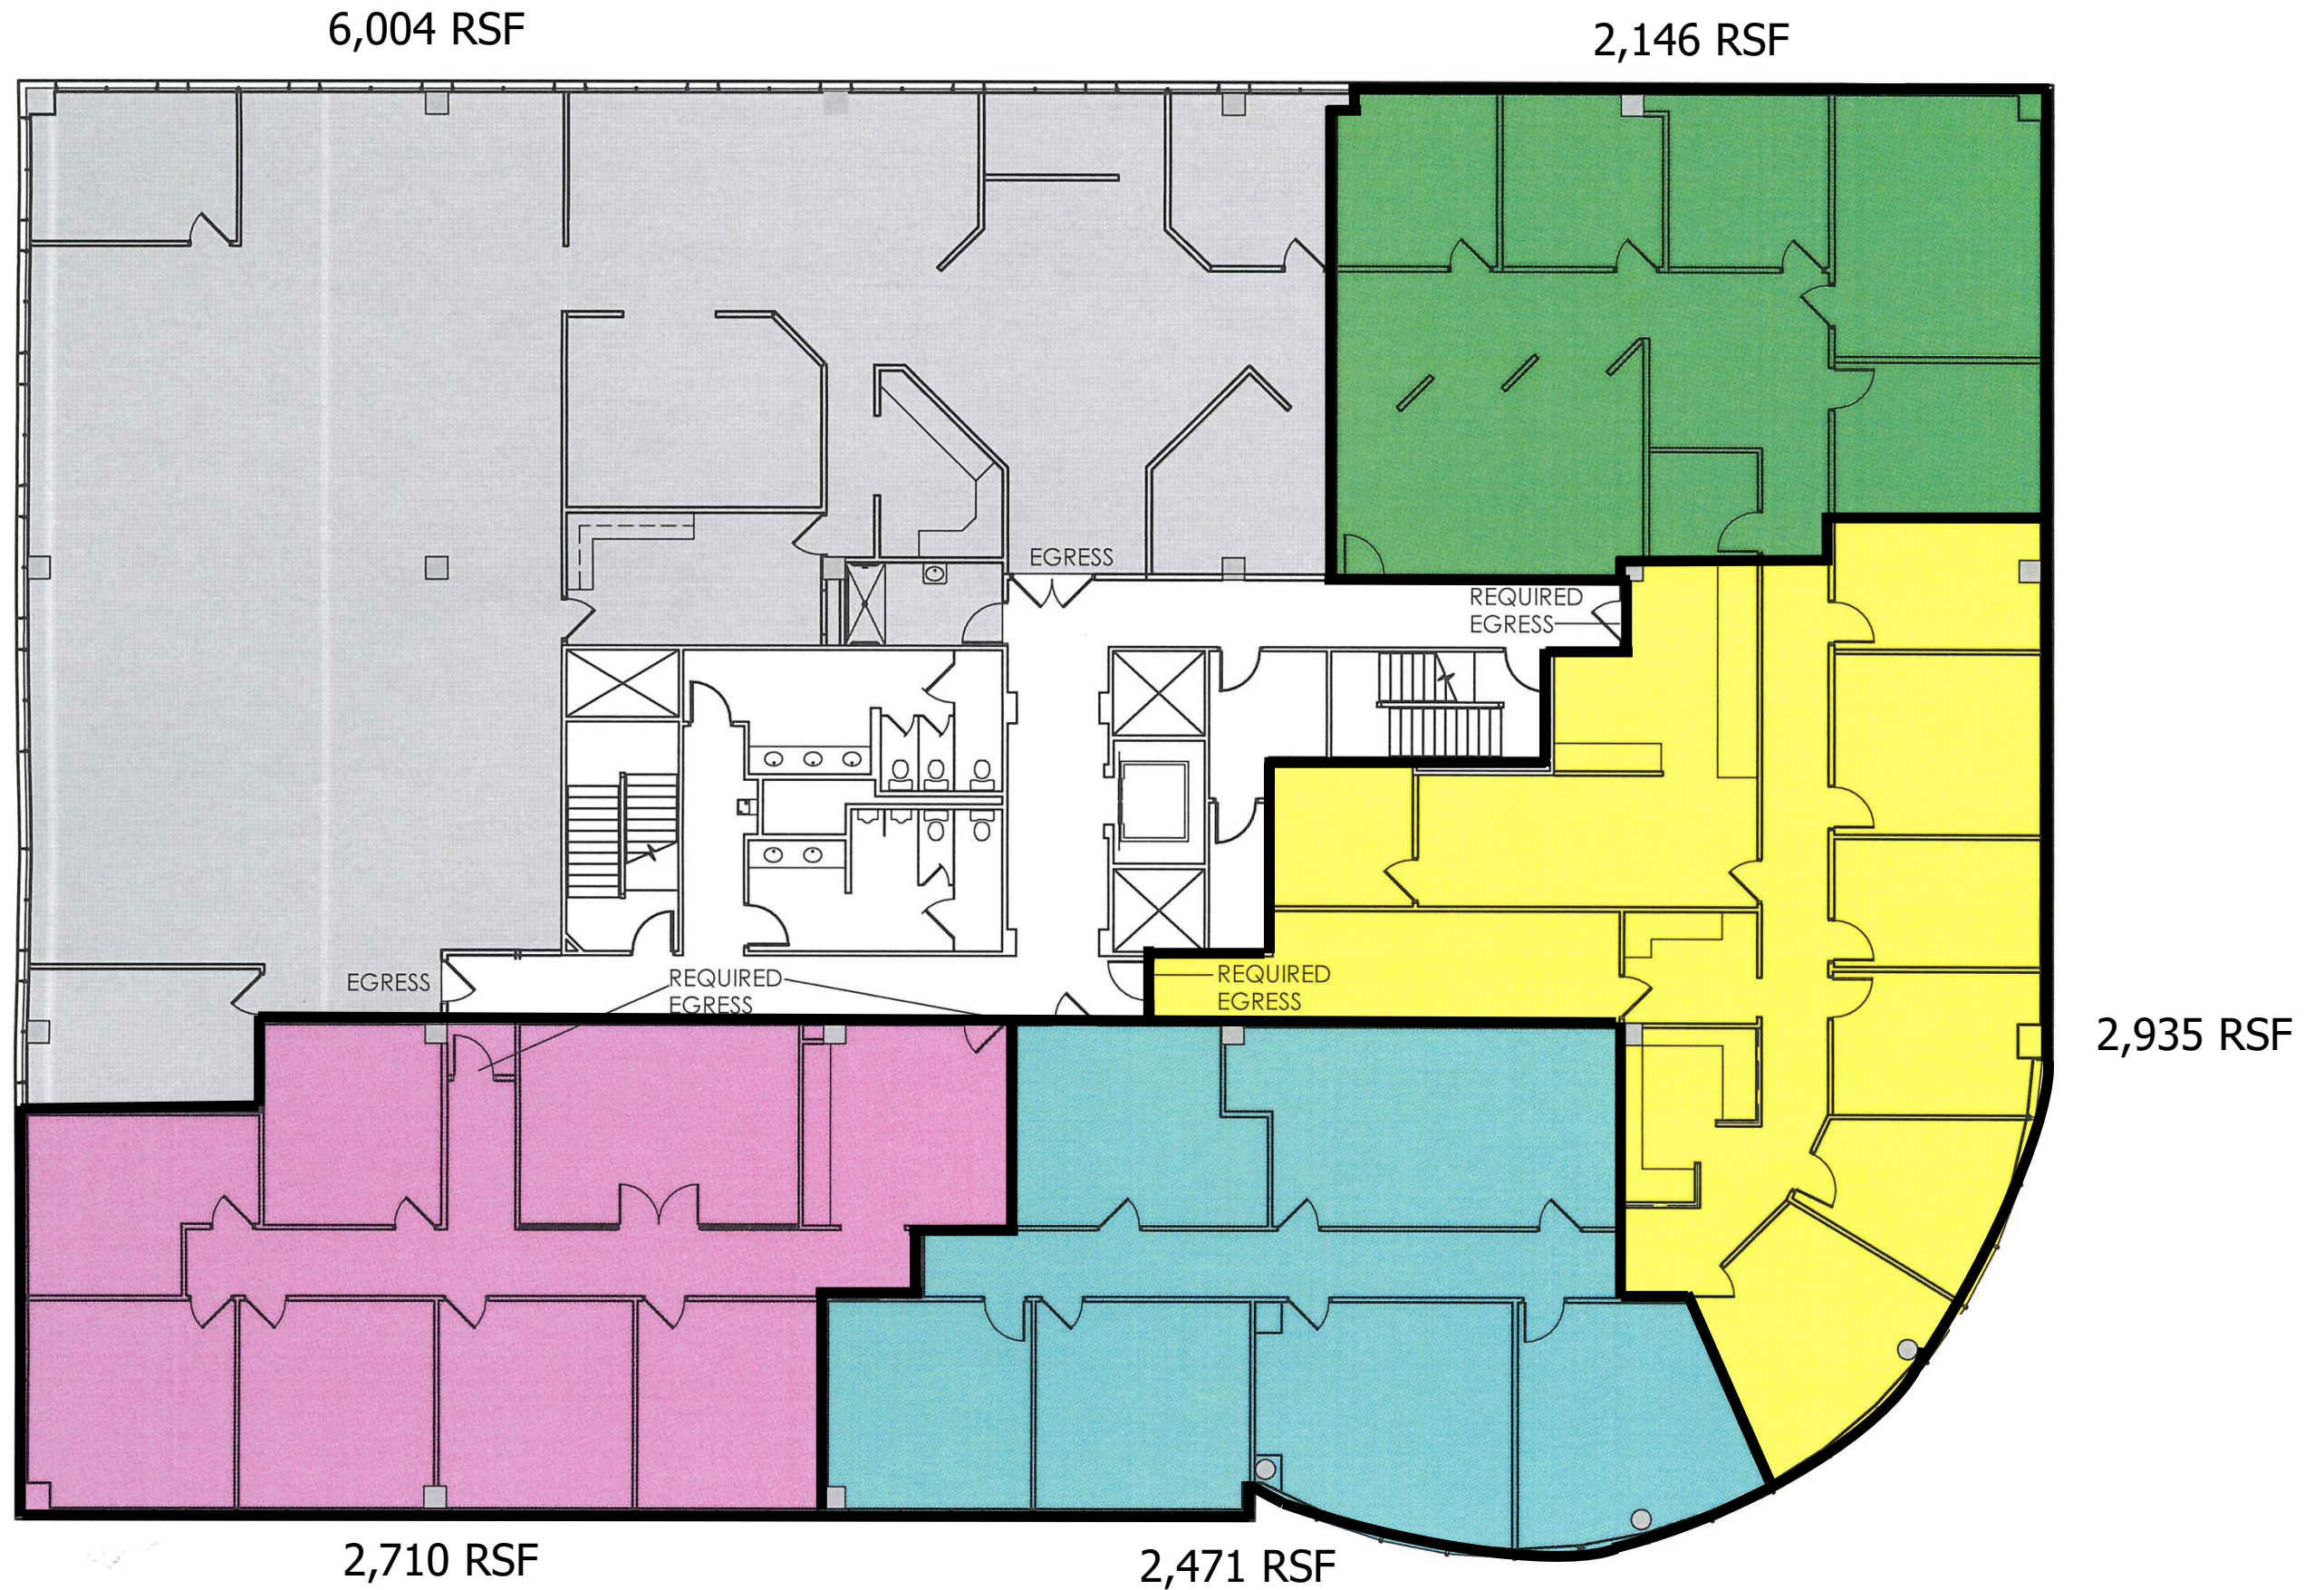

A FLOOR PLAN 
SCALE: NTS NORTH

The information above has been obtained from sources believed reliable. While we do not doubt its accuracy, we have not verified it and make no guarantee, warranty, or representation about it. You and your legal and technical advisors should conduct a careful, independent investigation of the property to determine to your satisfaction to the suitability of the property for your needs.

Tanda L. Francis
Price Edwards & Company
7633 East 63rd Place, Suite 400
Tulsa, Oklahoma 74133
918.394.1000
tfrancis@pricedwards.com
www.pricedwards.com